



TALSMA ENGINEERING
ARCHITECTS
2100 WEST 125th STREET
CLEVELAND, OH 44111
PHONE 216-435-4646
FAX 216-435-4643
EMAIL: TALSMA@TALSMA.COM

EXISTING

Regional Skill Center
for
ERIE COUNTY TECHNICAL SCHOOL
8500 OLIVER ROAD ERIE, PA 16509 - 4697

SHEET NAME
SECOND FLOOR PLAN


REVISIONS

10/22/2008 EAB

A101



SECOND FLOOR PLAN
Scale: 1/8" = 1'-0"

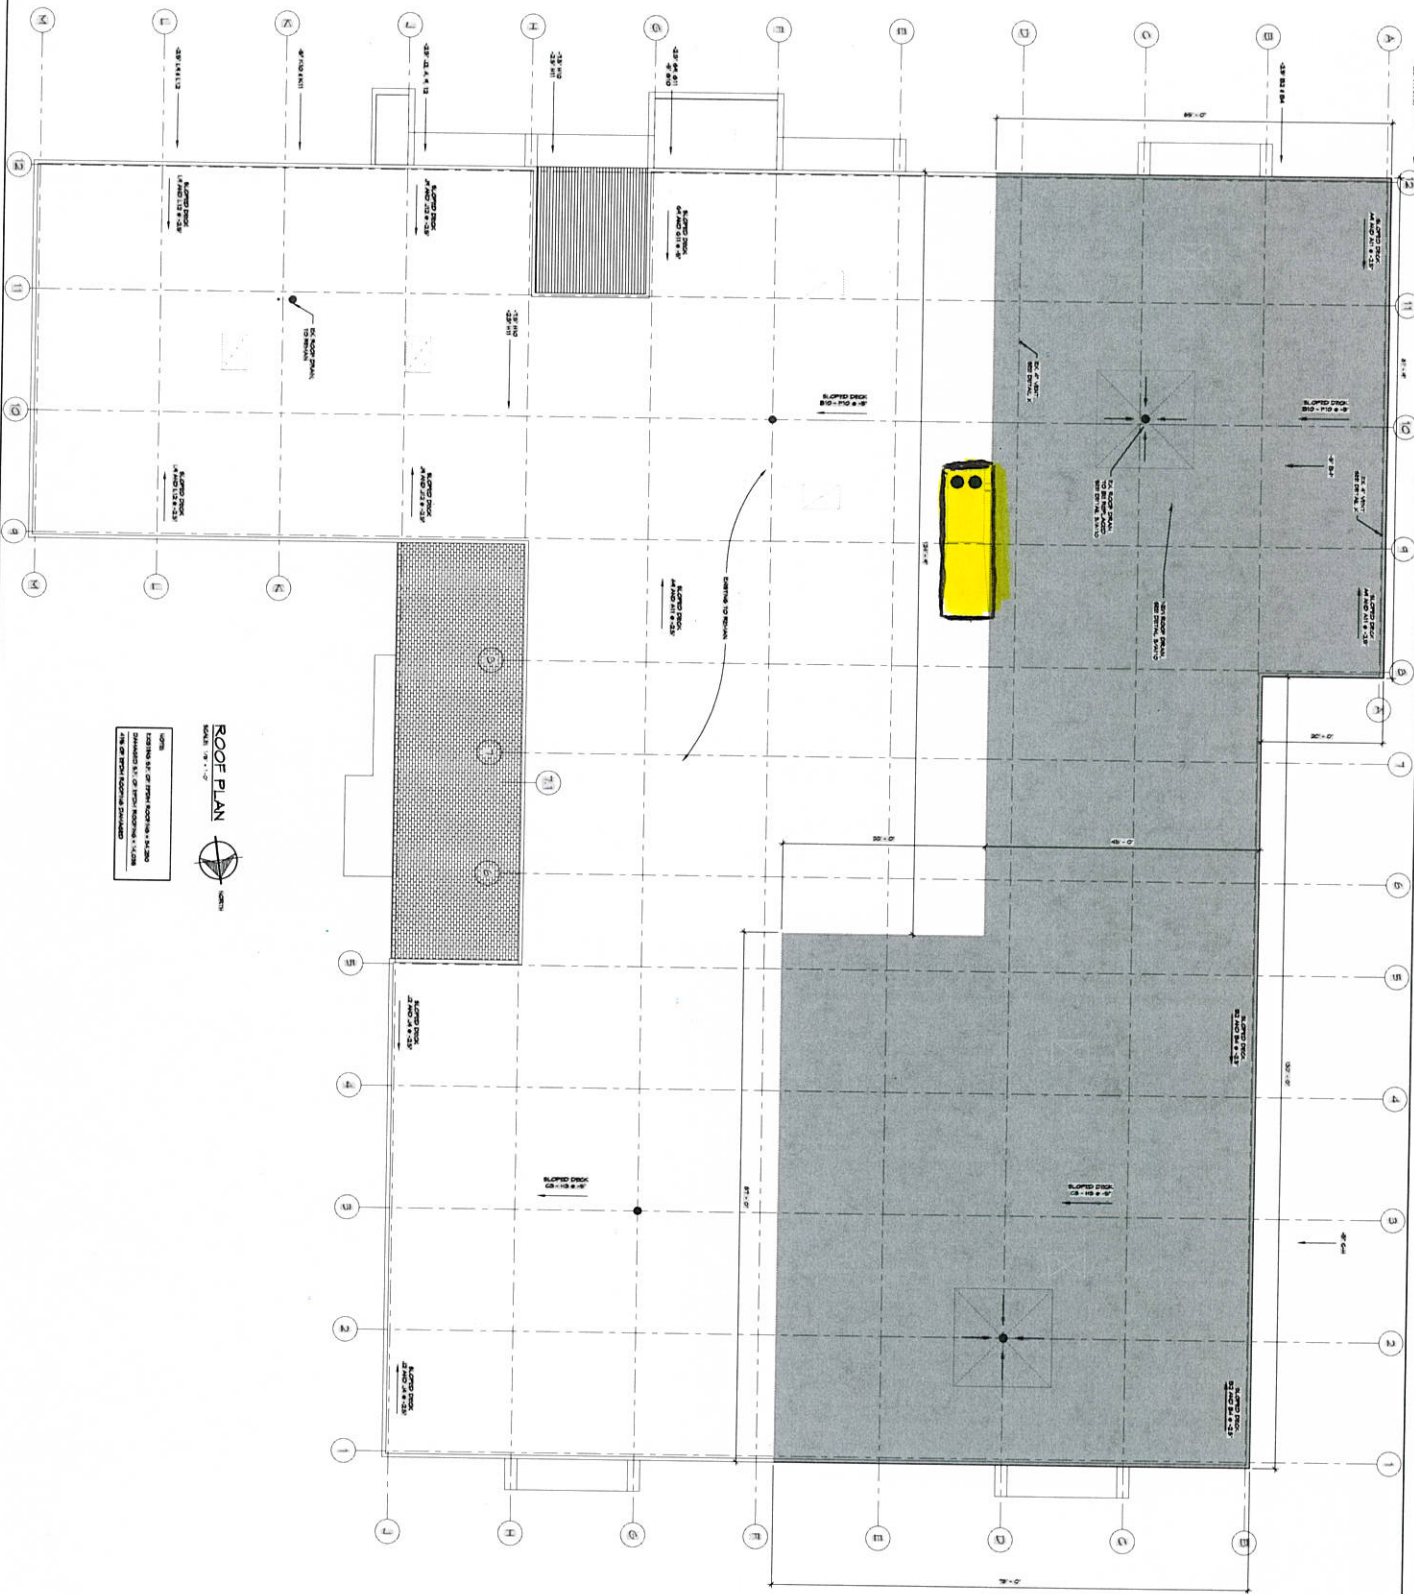

ROOF PLAN
 SCALE: 1/8" = 1'-0"
 NORTH

NEW ROOF FOR THE
REGIONAL SKILL CENTER
 8500 OLIVER ROAD
 ERIE, PA 16509 - 4697

IR
 HALL'S RESTORATION COMPANY
 4500 WEST 12TH STREET
 PITTSBURGH, PA 15204
 PHONE: 412-522-8844
 FAX: 412-522-8845
 EMAIL: COUN@HALLSRESTORATION.COM

SHEET NAME
MASTER ROOF PLAN
REVISIONS

A100
 APRIL 9, 2016