

⑥ HEA Lab become Storage for New COS & School Maintenance

COS Facts

- ① Theory Room = 785 sq ft
- ② Lab Area = 1585 sq ft (-11605)

New Area Consideration:

③ & ④ STS Theory & Lab to create

COS LAB ...

STS Theory Room = 790 sq ft
Lab Area = 1070 sq ft


New COS LAB = 1860 sq ft (-890)

⑤ Health Theory to create

COS Theory ... (NEW STORAGE ROW)

HEA Theory Room = 690 sq ft
Storage Room = 130 sq ft

New COS Theory = 820 sq ft

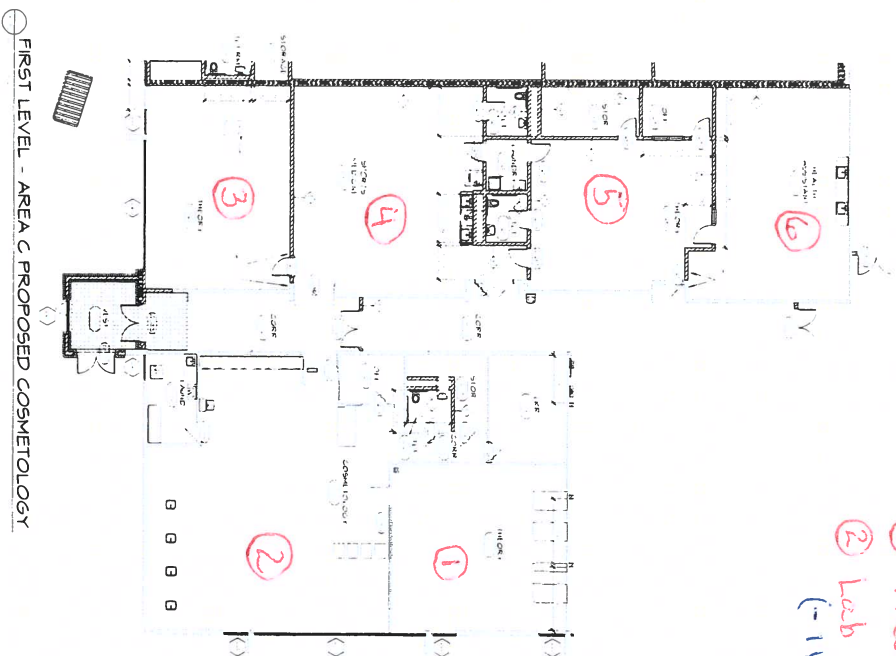

① FIRST LEVEL - AREA C PROPOSED COSMETOLOGY

ADDITIONS AND RENOVATIONS TO THE
ERIE COUNTY TECHNICAL SCHOOL
8500 OLIVER ROAD
ERIE, PENNSYLVANIA 16509


SHEET NAME
PROPOSED
COSMETOLOGY

REVISIONS

JANUARY 26 2023

PROGRESS
DRAWING

SK30

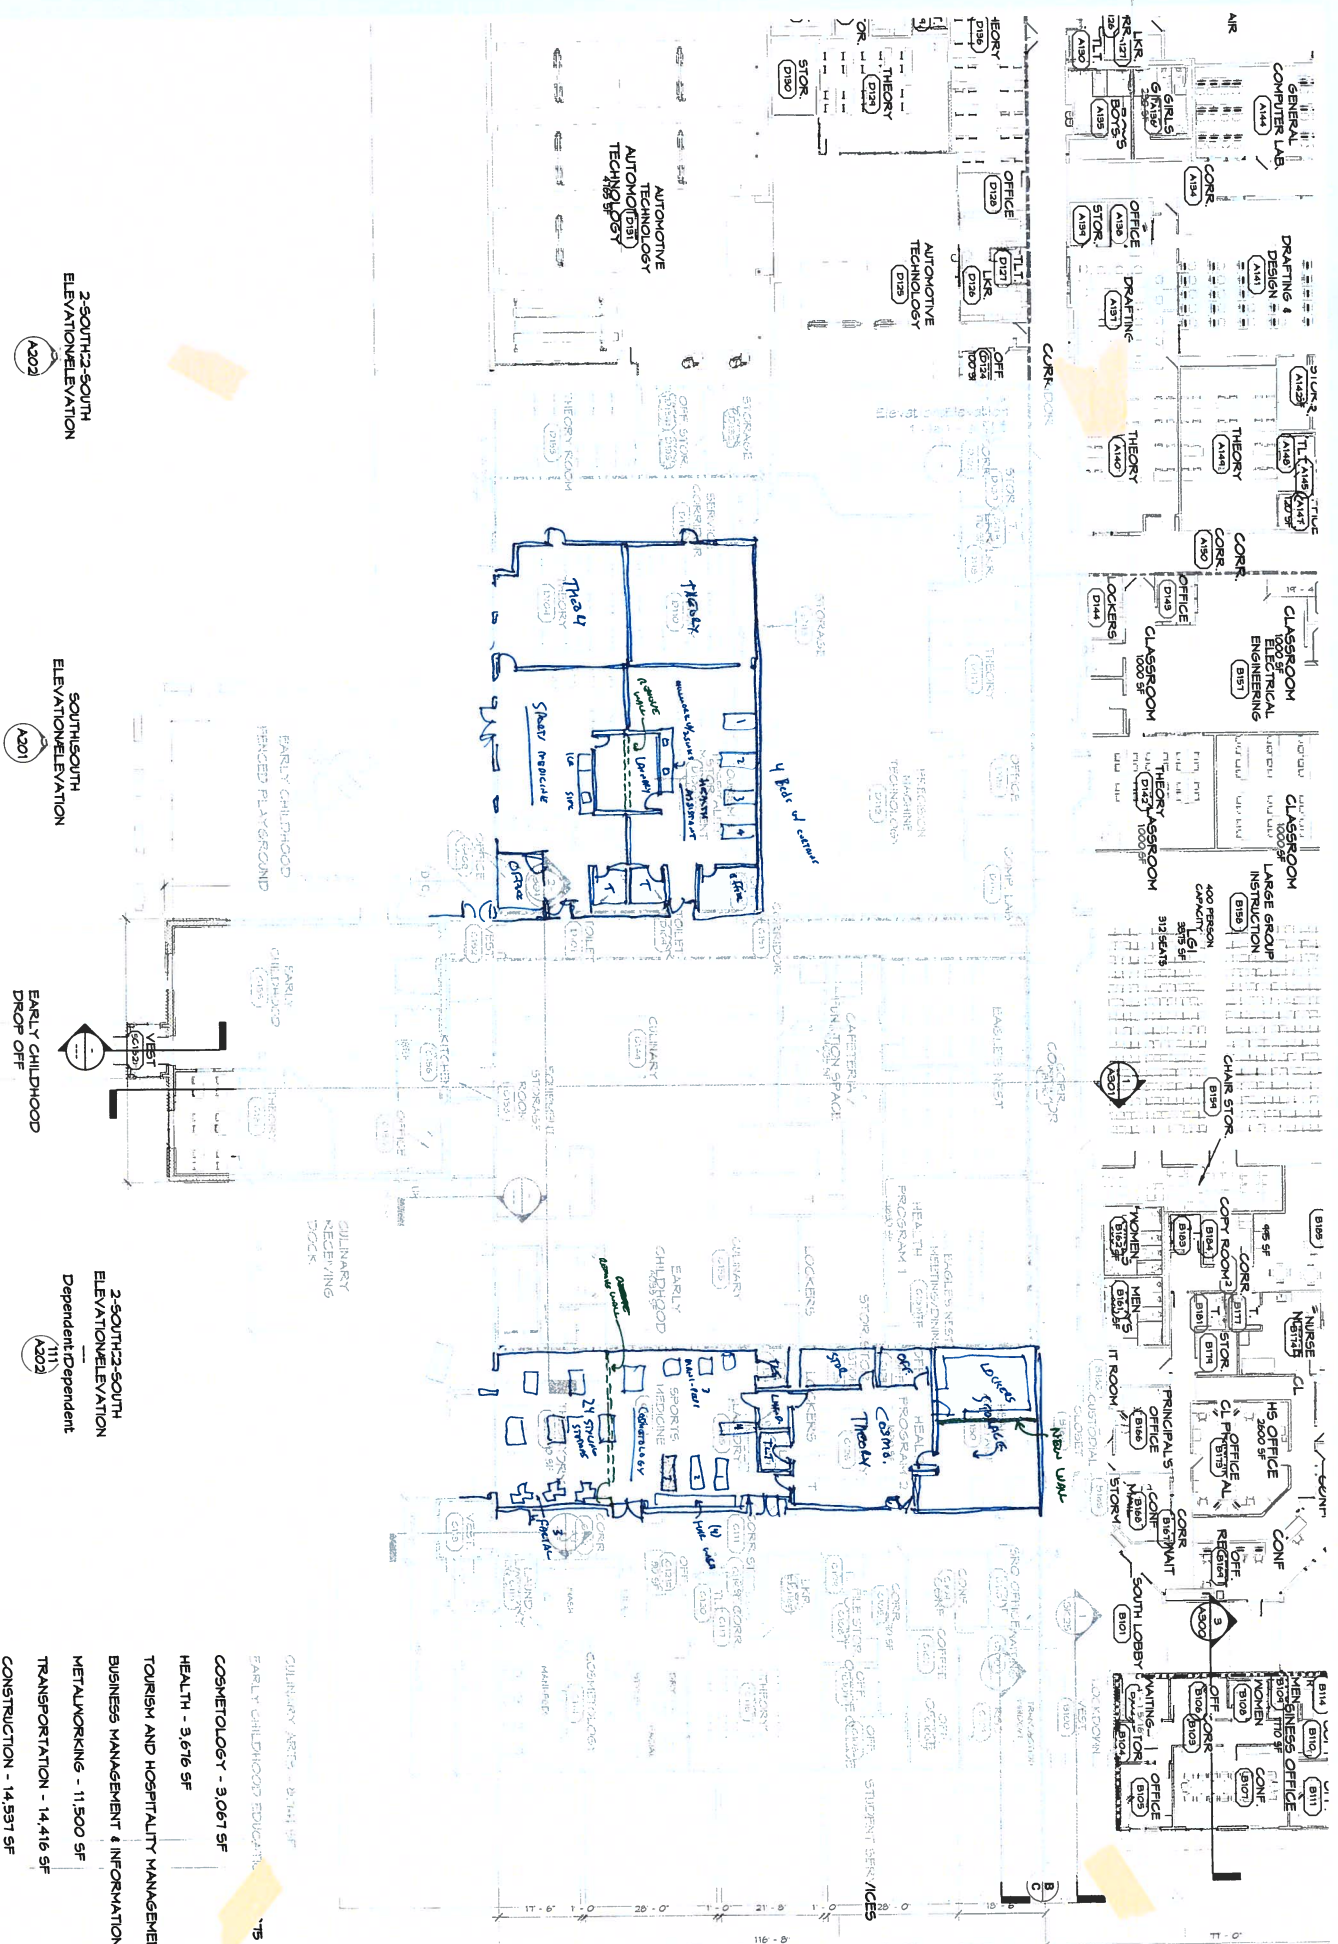

2 SOUTH 2 SOUTH
ELEVATION ELEVATION

SOUTH SOUTH
ELEVATION ELEVATION

EARLY CHILDHOOD
DROP OFF

2 SOUTH 2 SOUTH
ELEVATION ELEVATION
Dependent
Dependent

EAST EAST
ELEVATION ELEVATION

5 EAST 5 EAST

- CULINARY ARTS - 6,144 SF
- EARLY CHILDHOOD EDUCATION - 75 SF
- COSMETOLOGY - 3,067 SF
- HEALTH - 3,676 SF
- TOURISM AND HOSPITALITY MANAGEMENT - 2,000 SF
- BUSINESS MANAGEMENT & INFORMATION TECHNOLOGY
- METALWORKING - 11,500 SF
- TRANSPORTATION - 14,416 SF
- CONSTRUCTION - 14,537 SF
- COMMUNICATIONS/ART AND DESIGN - 8,705 SF
- OFFICES ETC. - ? SF